
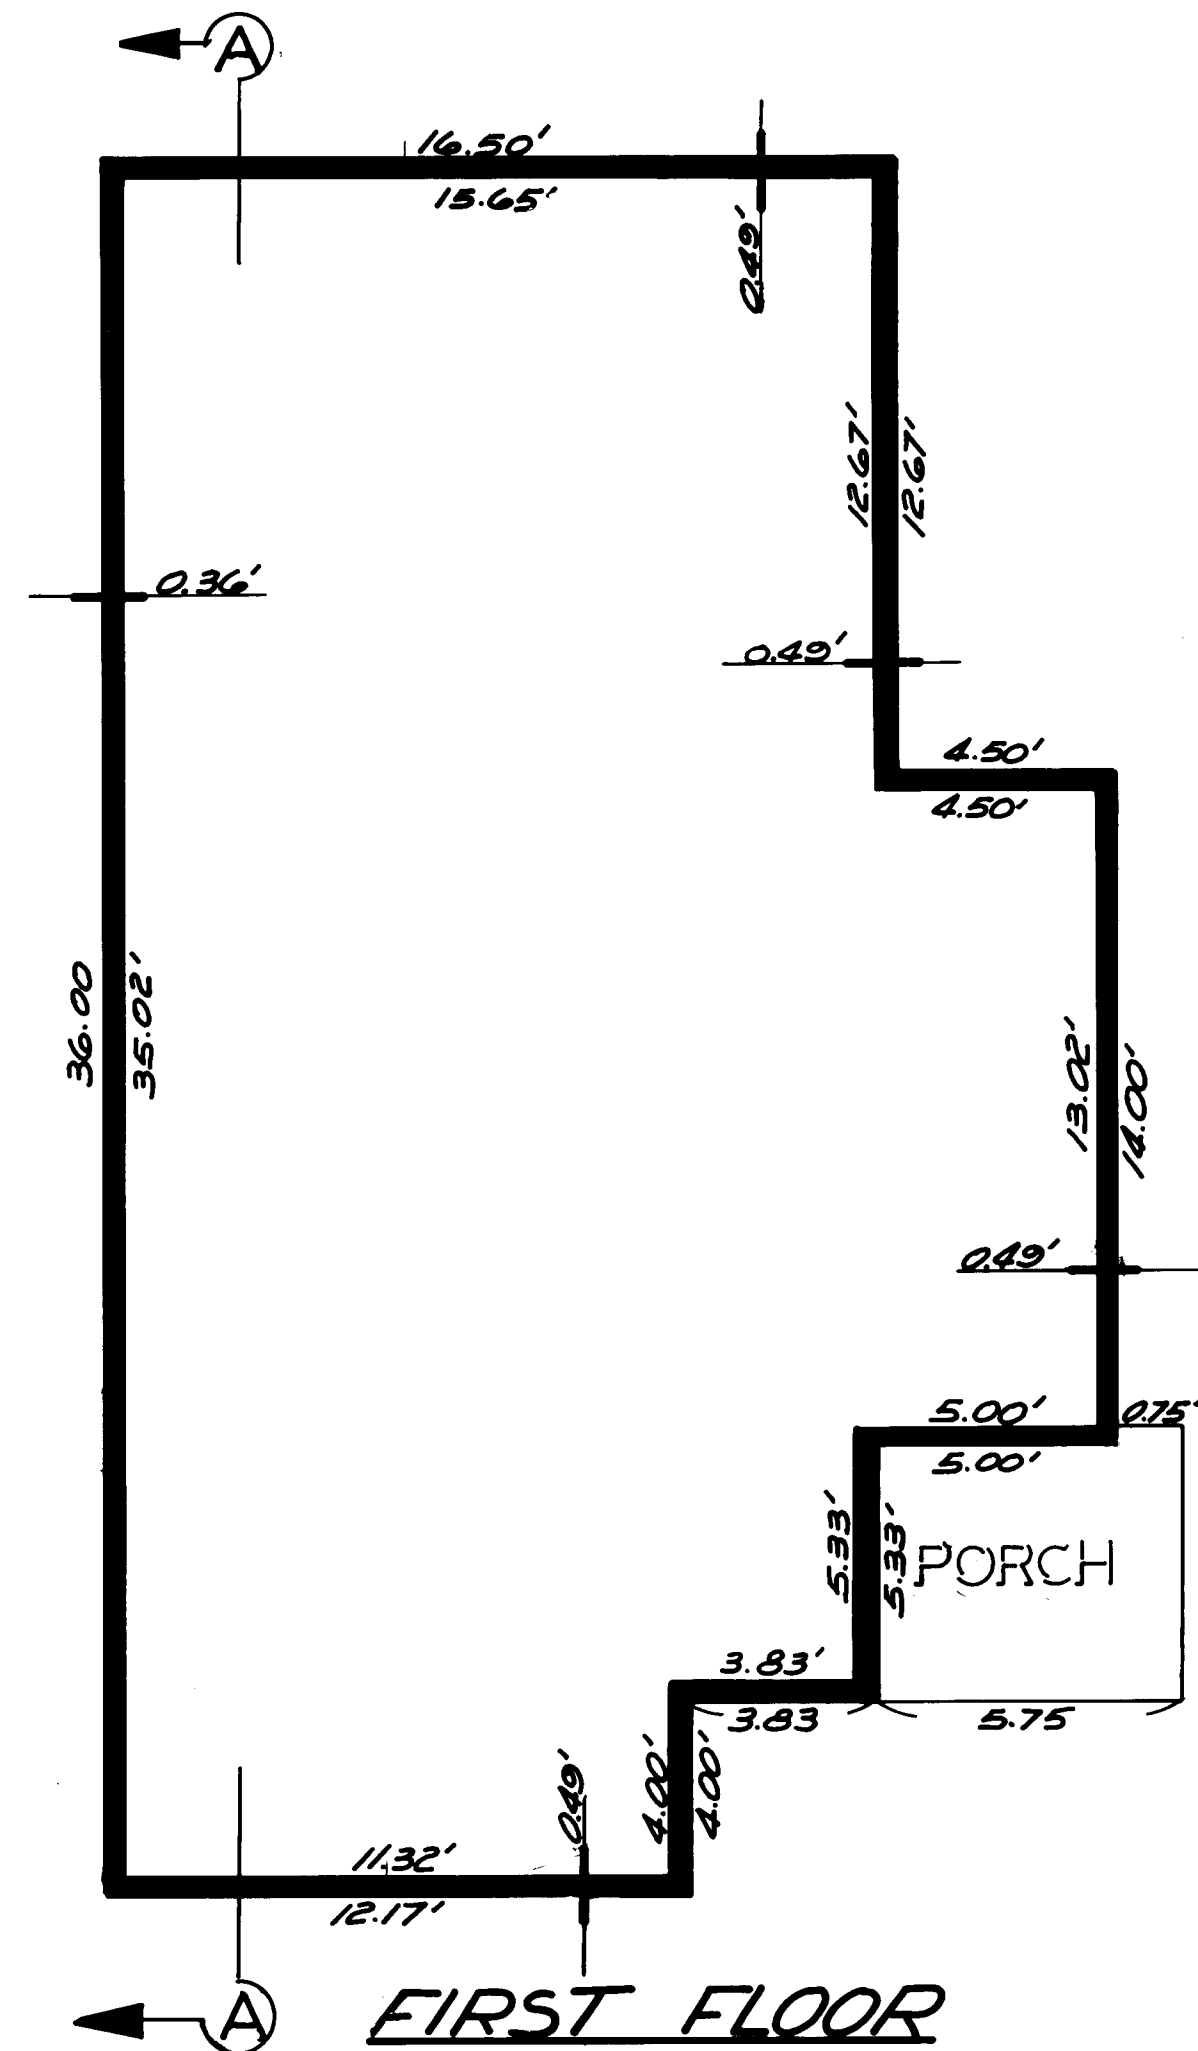


WINTERSET CONDOMINIUM PLAN

TRACT NO. 36-140 MAMMOTH LAKES, CA.

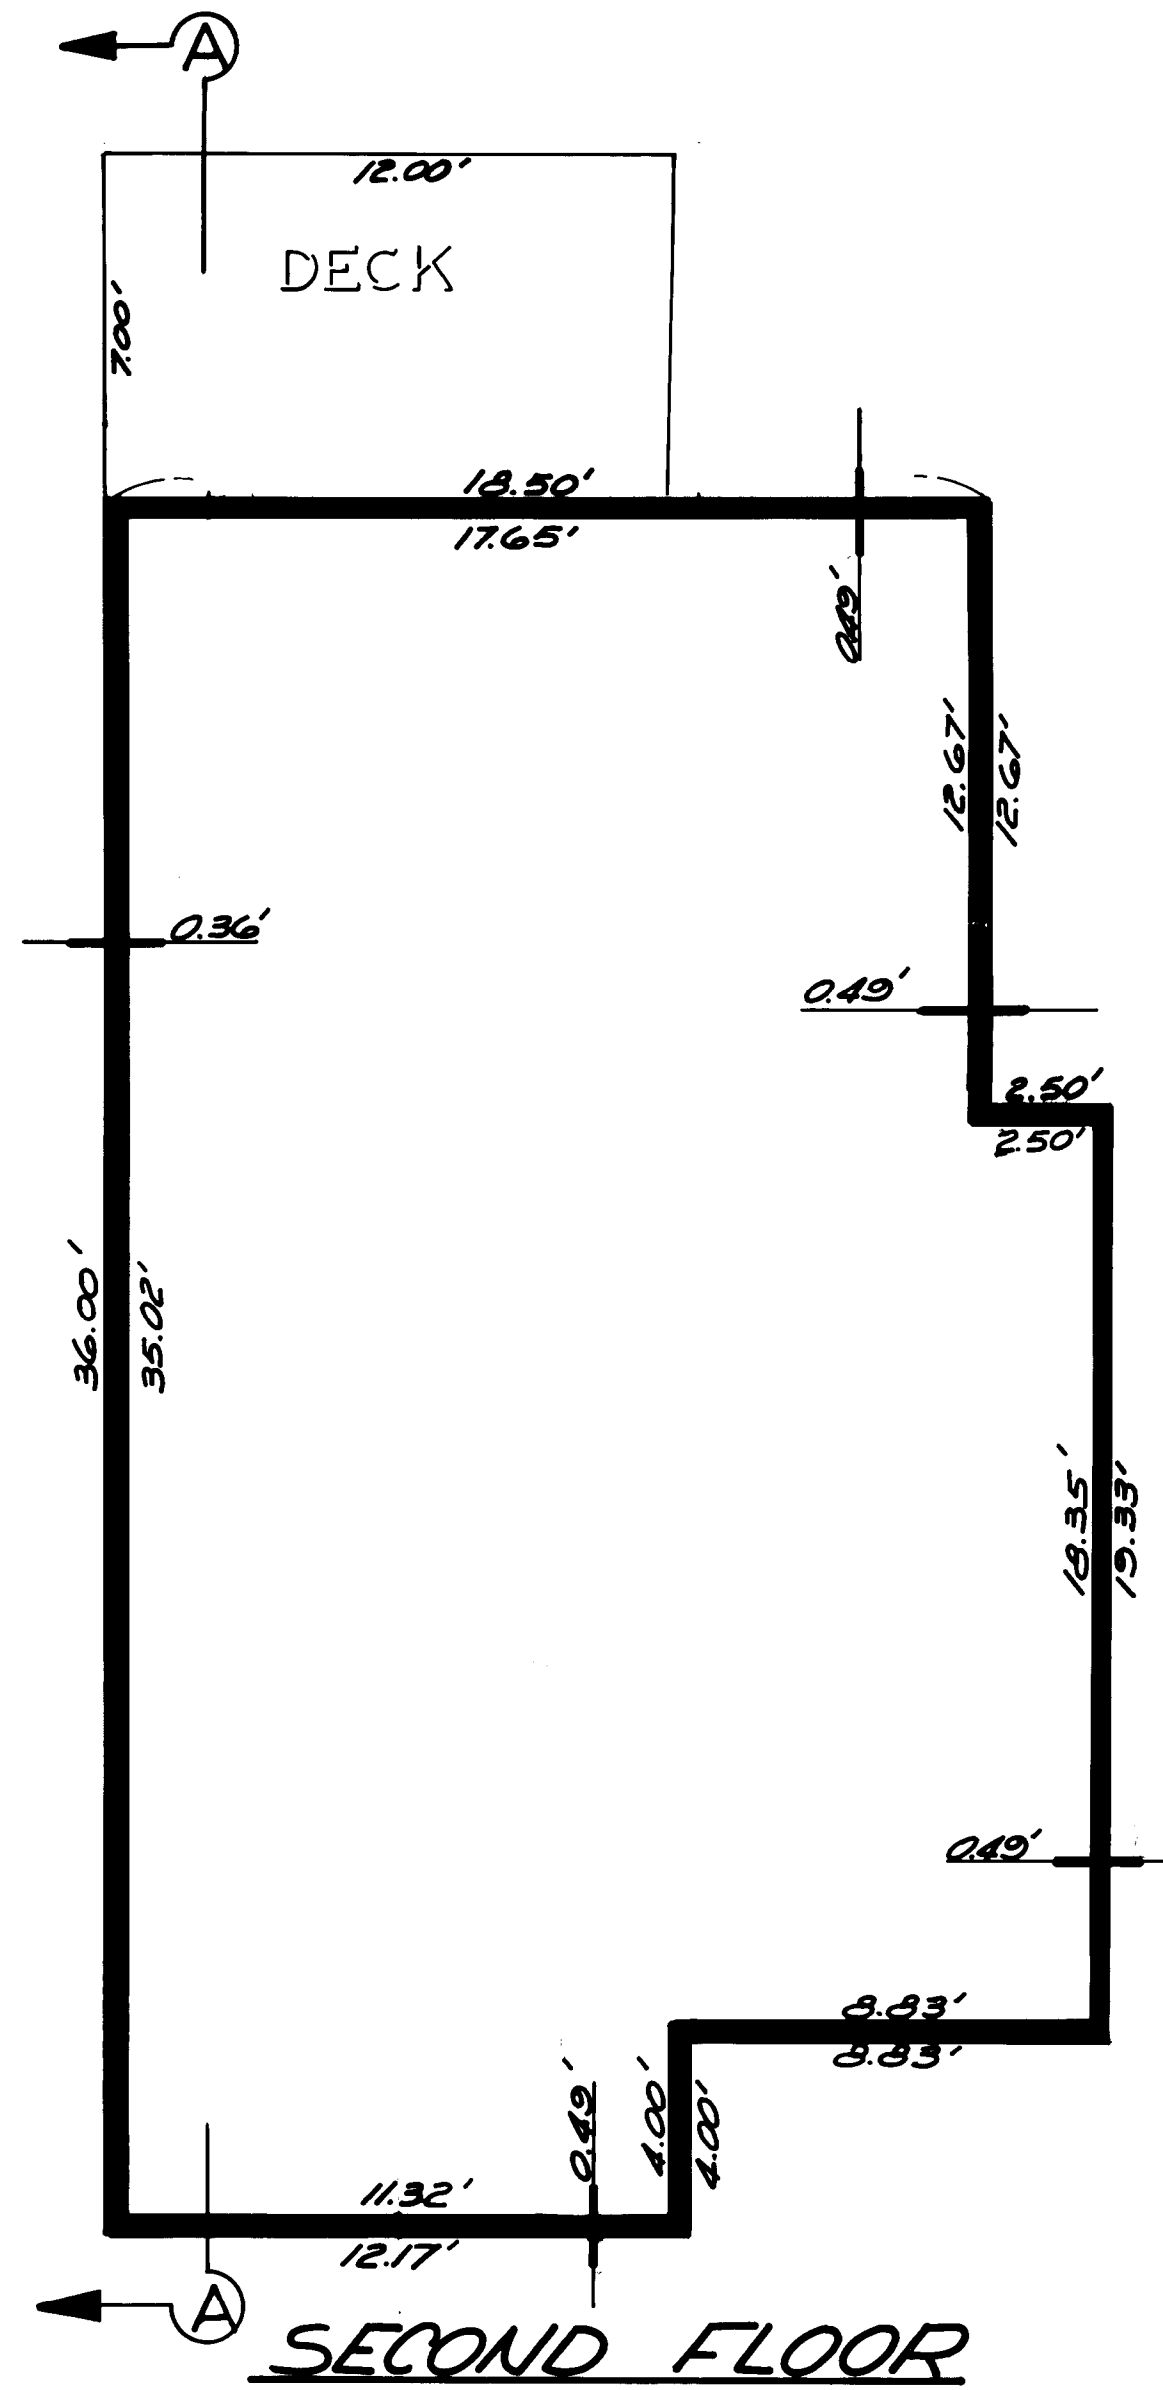

FLOOR PLAN "A"
(Scale 1/4"=1'-0")

Units 7, 13, 29 as shown
Units 5, 11, 14 Reversed