

M:\Projects\CGBauchalter\CGB-20050\04-Production\Engineering\Construction Drawings\CGB20050X+SITE.dwg, 8/10/2021, 10:58:43 AM, Micallef, Lauren

LOT 3,
P.B. 158, PG. 14
OWNER: NYE LANDS LLC
(HB ZONING - RESTAURANT)

LOT 6,
P.B. 120, PG. 57
OWNER: WEAVER INVESTMENT CO.
STONE CREEK VILLAGE SHOPPING CENTER
ZONING: HB

LOT 9,
P.B. 120, PG. 57
OWNER: MARANT LLC
ZONING: HB

PAVEMENT MARKING LEGEND

- LANE LINES/MARKINGS
- T2 24" WHITE STOPBAR
 - TA 4" WHITE
 - T0 8" WHITE CROSSWALK LINE
 - TU 12" WIDE WHITE DIAGONAL

- ARROWS/CHARACTERS
- UH HANDICAP PARKING
 - UI ALPHANUMERIC CHARACTER


- STARBUCKS WAYFINDING GRAPHIC ARROWS
- W1 WAYFINDING GRAPHIC ARROW (WHITE)
 - W2 WAYFINDING GRAPHIC ARROW-DOUBLE (WHITE)
 - W3 WAYFINDING GRAPHIC ARROW-EXIT (WHITE)
 - G1 WAYFINDING GRAPHIC ARROW (GREEN)
 - G2 WAYFINDING GRAPHIC ARROW-DOUBLE (GREEN)
 - NS WAYFINDING GRAPHIC-STAR PATTERN
 - EX WAYFINDING GRAPHIC ARROW EXIT

ALL PAVEMENT MARKINGS IN THE NCDOT RIGHT-OF-WAY SHALL BE THERMOPLASTIC AND ARE TO BE PLACED PER NCDOT STANDARDS (REFERENCE NCDOT DETAILS (1205.01-1205.12))

- NOTES:
1. ALL CONSTRUCTION SHALL CONFORM TO THE LATEST LOCAL AND STATE MUNICIPALITY AND/OR NCDOT STANDARDS AND SPECIFICATIONS AS APPLICABLE

SIGN LEGEND:

- 1 STOP SIGN
- 2 DO NOT ENTER SIGN
- 3 RESERVED PARKING SIGN
- 4 RESERVED PARKING SIGN
- 5 MOBILE ORDER PICK-UP PARKING ONLY SIGN
- 6 CURBSIDE PICK-UP PARKING ONLY SIGN
- 7 MUTCD R3-1 SIGN

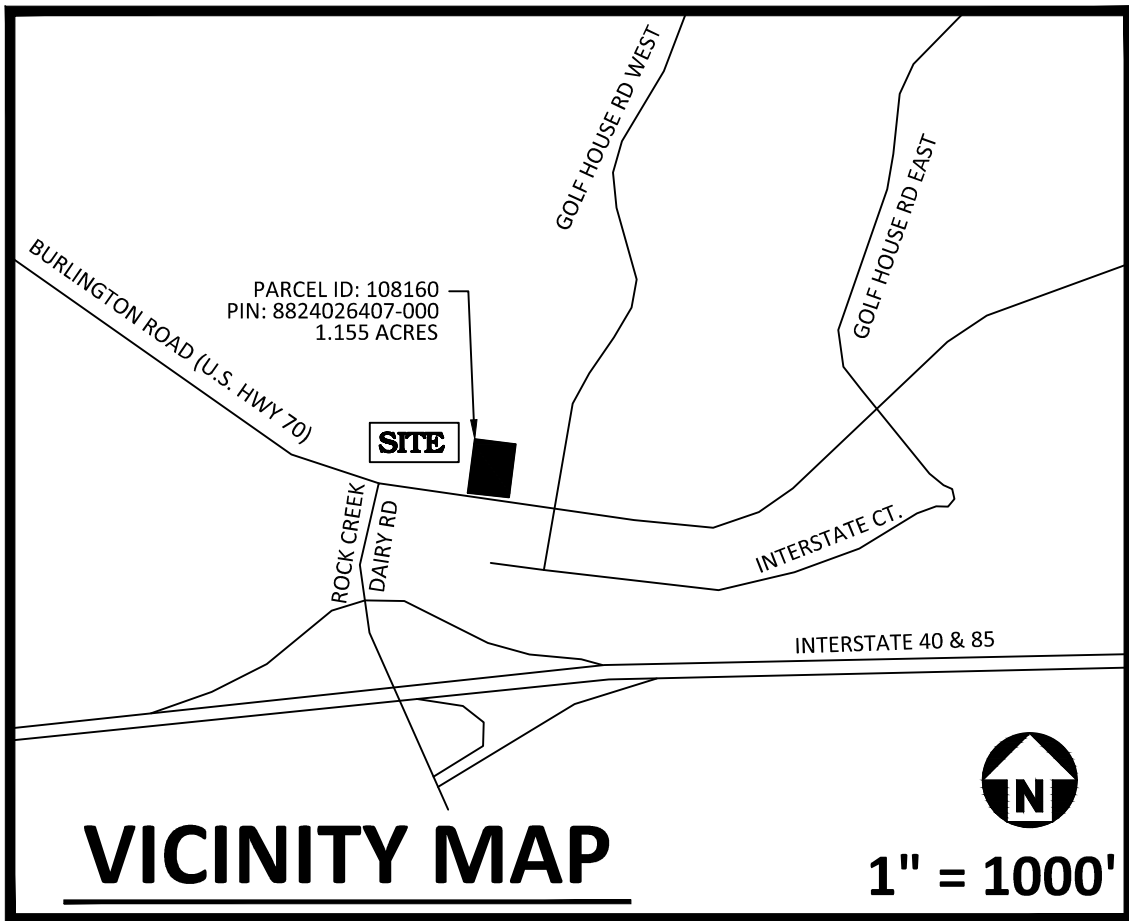

PAVEMENT LEGEND:

- CL LIGHT DUTY CONCRETE PAVEMENT (TRANSFORMER)
- CS STANDARD DUTY CONCRETE PAVEMENT
- CH HEAVY DUTY CONCRETE PAVEMENT
- PS ASPHALT PAVEMENT (HEAVY DUTY)
- PD NCDOT PAVEMENT

	LIGHT DUTY	STANDARD DUTY	HEAVY DUTY
CONCRETE (4,000 PSI) W/ MEDIUM BROOM FINISH	4.0" W/ 6X6 W1.4XW1.4 W.W.F.	6.0" W/ 6X6 W1.4XW1.4 W.W.F.	8.0" W/ 6X6 W1.4XW1.4 W.W.F.
CRUSHED AGGREGATE BASE COURSE (ABC) PER 520 NCDOT STANDARD SPEC.	6.0"	6.0"	6.0"
COMPACTED SUBGRADE TO 98% DRY DENSITY, MODIFIED PROCTOR ASTM D1557			

CONCRETE PAVEMENT SECTIONS N.T.S.

(SEE NOTE 1)

	DOT PAVEMENT
S-9.5C ASPHALT SURFACE COURSE (TWO-LIFTS)	3.0"
I-19.0B ASPHALT SURFACE COURSE	4.0"
CRUSHED AGGREGATE BASE COURSE (CABC) PER 520 NCDOT STANDARD SPEC. (OR 5" B25.0C)	10"
COMPACTED SUBGRADE TO 98% DRY DENSITY (ASTM D698), REFER TO SOIL REPORT IF AVAILABLE	


NCDOT ASPHALT PAVEMENT SECTIONS DETAIL N.T.S.

(SEE NOTE 1)





	HEAVY DUTY
SUPERPAVE SURFACE COURSE	1.0"
SUPERPAVE INTERMEDIATE COURSE	2.5"
CRUSHED AGGREGATE BASE COURSE (ABC) PER 520 NCDOT STANDARD SPEC.	8.0"
COMPACTED SUBGRADE TO 98% DRY DENSITY, MODIFIED PROCTOR ASTM D1557	

ASPHALT PAVEMENT SECTIONS N.T.S.


(SEE NOTE 1)

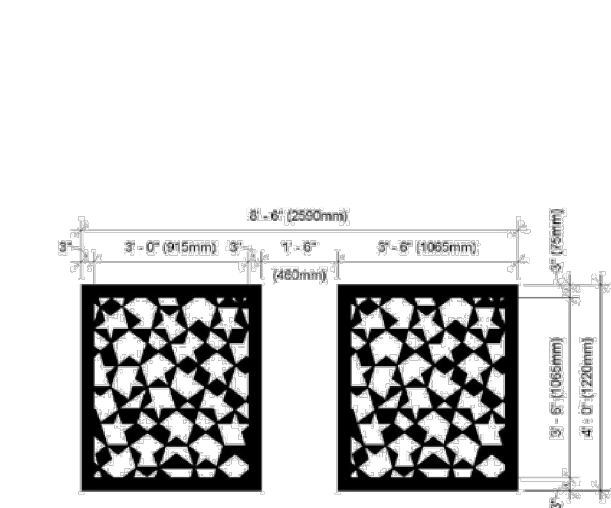

Note: Star pattern to be painted in a contrasting color from the concrete color (either black or white)

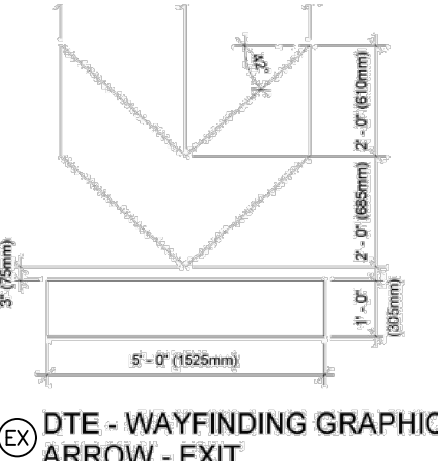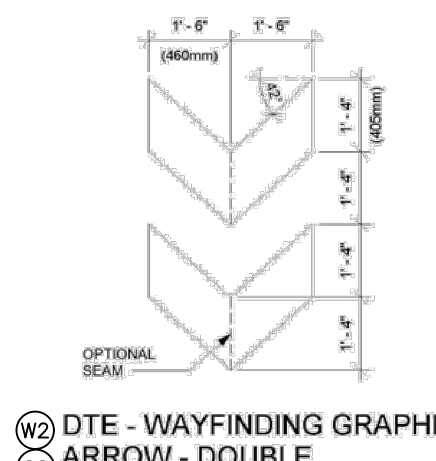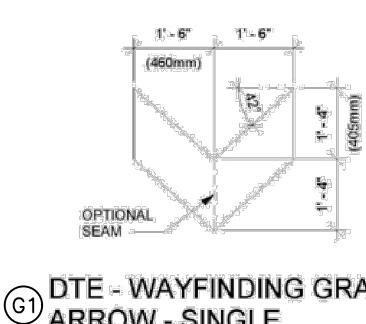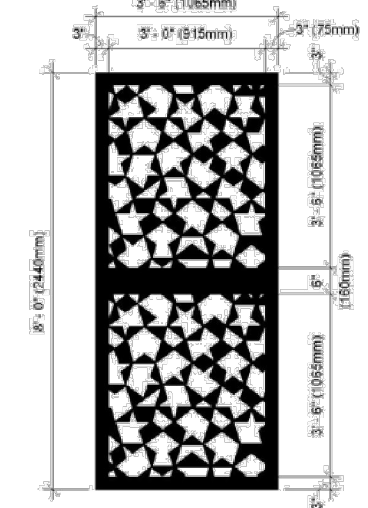

ALL CONSTRUCTION SHALL BE IN ACCORDANCE WITH THE CURRENT GUILFORD COUNTY ENGINEERING DESIGN AND CONSTRUCTION STANDARDS

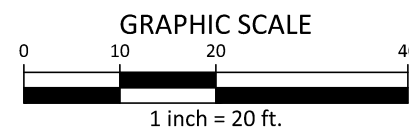

PRELIMINARY DRAWING - NOT RELEASED FOR CONSTRUCTION

McADAMS
The John R. McAdams Company, Inc.
2905 Meridian Parkway
Durham, NC 27713
phone 919. 361. 5000
fax 919. 361. 2269
license number: C-0293, C-187
www.mcadamsco.com

CLIENT
CAPITAL GROWTH BUCHALTER
361 SUMMIT BLVD, STE 100
BIRMINGHAM, ALABAMA
PHONE: 205.263.4589

CAPITAL GROWTH BUCHALTER

STARBUCKS - BURLINGTON RD
MINOR SITE PLAN SUBMITTAL
6405 BURLINGTON ROAD
WHITSETT, NORTH CAROLINA 27377

NOTED FOR REVISION
DATE: 8/10/2021
TIME: 11:16 AM
BY: LAUREN A. MICALLEF
SEAL: 05/000

REVISIONS

NO.	DATE	REVISION
1	08.10.2021	REVISED PER STARBUCKS & COUNTY COMMENTS
2	-	-
3	-	-
4	-	-
5	-	-
6	-	-

PLAN INFORMATION

PROJECT NO.	CGB-20050
FILENAME	CGB20050X+SITE
CHECKED BY	LAW
DRAWN BY	LAM
SCALE	1" = 20'
DATE	03.25.2021

SIGNAGE AND PAVEMENT PLAN
C2.01