

DUCTWORK #2 PARTS – JOB#4793684 DOUBLE WALL

TAG	PART #	CFM	SP	WEIGHT	VELOCITY	QTY	DESCRIPTION
P1	DW1829DWLT–2R–S	3450	–0.01	50.46	1952.30	1	DOUBLE WALL DUCT – 18" INNER DUCT, 29" LONG – 2 LAYERS REDUCED CLEARANCE – 22" STAINLESS STEEL OUTER SHELL.
P2	DW1847DWAJD–2R–S	3450	–0.009	107.98	1952.30	1	DOUBLE WALL ADJUSTABLE DUCT – 18" INNER DUCT – 2 LAYERS REDUCED CLEARANCE – 22" STAINLESS STEEL OUTER SHELL. MIN LENGTH = 11" / MAX LENGTH = 48.5" / ADJUSTMENT = 30.5" / ADJUSTABLE SECTION MAY NEED TO BE CUT. INCLUDES SINGLE AND DOUBLE WALL "V" CLAMPS.
P3	DW1890DWASY–2R–S	3450	–0.119	45.59	1952.30	1	DOUBLE WALL DUCT – 18" INNER 90 DUCT – 2 LAYERS REDUCED CLEARANCE – 22" STAINLESS STEEL OUTER SHELL.
P4	DW1801DWOFFSETASY–2R–S	3450	–0.003	14.66	1952.30	1	DOUBLE WALL DUCT – 18" INNER DUCT RISER & 1 DEGREE OFFSET – 2 LAYERS REDUCED CLEARANCE – 22" STAINLESS STEEL OUTER SHELL.
P5	DW1827DWAJD–2R–S	3450	–0.006	62.85	1952.30	1	DOUBLE WALL ADJUSTABLE DUCT – 18" INNER DUCT – 2 LAYERS REDUCED CLEARANCE – 22" STAINLESS STEEL OUTER SHELL. MIN LENGTH = 11" / MAX LENGTH = 24.5" / ADJUSTMENT = 13.5" / ADJUSTABLE SECTION MAY NEED TO BE CUT. INCLUDES SINGLE AND DOUBLE WALL "V" CLAMPS.
P6	DW1801DWOFFSETASY–2R–S	3450	–0.003	14.66	1952.30	1	DOUBLE WALL DUCT – 18" INNER DUCT RISER & 1 DEGREE OFFSET – 2 LAYERS REDUCED CLEARANCE – 22" STAINLESS STEEL OUTER SHELL.
P7 ASSEMBLED W/P8	DW18DWTEASY–2R–S	3450	–0.238	55.68	1952.30	1	DOUBLE WALL DUCT – 18" INNER TEE DUCT – 2 LAYERS REDUCED CLEARANCE – 22" STAINLESS STEEL OUTER SHELL.
P8 ASSEMBLED W/P7 O=S	DW18DWACCDOORCOV–2R–S			26.16		1	DOUBLE WALL DUCT – 18" INNER ACCESS DOOR & 22" ACCESS DOOR COVER WITH CLAMPS – 2 LAYERS REDUCED CLEARANCE – 22" STAINLESS STEEL OUTER SHELL.
P9 ASSEMBLED W/P10	DW1835DWLTTP–2R–S	3450	–0.012	58.74	1952.30	1	DOUBLE WALL DUCT – 18" INNER DUCT, 35" LONG – 2 LAYERS REDUCED CLEARANCE – 22" STAINLESS STEEL OUTER SHELL – USED WITH TRANSITION PLATES
P10 ASSEMBLED W/P9	DW2618TPDBEX	3450		9.00	1952.30	1	DUCT TO CURB TRANSITION 3/4" DOWN TURN, 26 1/2" CURB TO 18" DUCT, 16 GA ALUMINIZED, USED ON NCA16FA / NCA16HPFA & NCA18FA / NCA18HPFA. TRANSITION PLATE OD IS 27.00" DESIGNED FOR USE WITH EXHAUST FAN. NON-STANDARD PART.
SYSTEM AT P10			–1.0353	0.00			
	3M–2000PLUS			0.80		3	DUCT – 3M FIRE BARRIER 2000 PLUS SILICONE – USED AS SEALANT TO SEAL DUCT JOINTS.
	DW18DWCLASY–2R–S			8.70		3	DUCT – 18" DUCT – 22" DOUBLE "V" CLAMP – 2R INSULATION & SINGLE "V" CLAMP INCLUDED – REDUCED CLEARANCE.
TOTAL WEIGHT				474.28			

DOUBLE WALL FACTORY BUILT DUCTWORK

- ALL DUCTWORK IS REQUIRED TO BE INSTALLED WITH THE MAXIMUM SUPPORT SPACING LISTED BELOW.
- FOR A COMPLETE LIST OF APPROVED SUPPORT METHODS, SEE THE ENTIRE INSTALLATION AND OPERATION MANUAL
- DUCTWORK SHALL SLOPE NOT LESS THAN 1/16" PER LINEAR FOOT TOWARDS THE HOOD OR AN APPROVED GREASE COLLECTION RESERVOIR.
- WHERE HORIZONTAL DUCTS EXCEED 75 FEET IN LENGTH, THE SLOPE SHALL NOT BE LESS THAN 3/16" PER LINEAR FOOT.


HORIZONTAL	
DUCT DIAMETER	SUPPORT SPACING (FT)
5"	7'
6"	7'
7"	7'
8"	7'
10"	7'
12"	7'
14"	7'
16"	7'
18"	5'
20"	5'
22"	5'
24"	5'
26"	5'
28"	5'
30"	5'
32"	5'
34"	5'
36"	5'

VERTICAL			
TYPE	WALL SUPPORT (FT)	CURB SUPPORT (FT)	FLOOR SUPPORT (FT)
2R & 2R HT (5"–16")	20'	24'	24'
2R (18")	18'	24'	24'
3R & 3Z (5"–24")	10'	24'	24'
3Z (26" –36")	10'	20'	20'

DO NOT LEAK TEST USING SMOKE BOMBS CONTAINING CHLORINES/CHLORIDES. CONSULT WITH CAPTIVEAIRE FOR PROPER LEAK TESTING METHODS.

REVISIONS

DESCRIPTION	DATE:
Δ	
Δ	
Δ	
Δ	

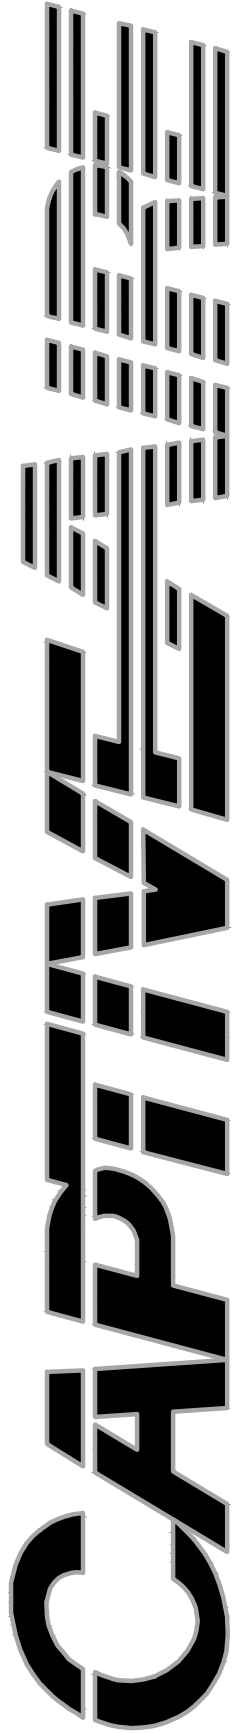

www.captiveaire.com

Southern California Office

3002 Dow Ave., Suite 410, Tustin, CA 92780 PHONE: (714) 957-1500 FAX: (919) 227-5975 EMAIL: reg88@captiveaire.com

Panda Express – Hamilton OH (D8193)

HAMILTON, OH, 45011

DATE: 3/12/2021

DWG.#: 4793684

DRAWN BY: AH–86

SCALE: 3/4" = 1'–0"

MASTER DRAWING

SHEET NO.

10



PANDA EXPRESS, INC.
1683 Walnut Grove Ave.
Rosemead, California
91770
Telephone: 626.799.9898
Facsimile: 626.372.8288

All ideas, designs, arrangement and plans indicated or represented by this drawing are the property of Panda Express Inc. and were created for use on this specific project. None of these ideas, designs, arrangements or plans may be used by or disclosed to any person, firm, or corporation without the written permission of Panda Express Inc.

REVISIONS:

ISSUE DATE:

1st	BUILDING PERMIT SET	04-02-21

DRAWN BY: KB

PANDA PROJECT #: S8-22-D8193
PANDA STORE #: -
ARCH PROJECT #: 20044.021

FOR REFERENCE ONLY



8813 PENROSE LANE, SUITE 400
LENEXA, KS 66219
ph: 913.649.8181 • fx: 913.649.1275

PANDA EXPRESS
TRUE WARM & WELCOME
1485 MAIN ST.
HAMILTON, OH 45013

M-409

HOOD DETAIL PLAN

TRUE WARM & WELCOME 2300 R5