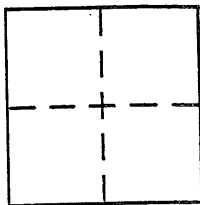


CORNER RECORD

Document Number

CR 1272City of OAKLANDCounty of ALAMEDA, CaliforniaBrief Legal Description LOT 159(4 M 62)**CORNER TYPE**

Government Corner ☐ Control ☐
 Meander ☐ Property ☒
 Rancho ☐ Other ☐
 Date of Survey 10-11-99

COORDINATES (Optional)

N. _____
 E. _____
 Zone _____ NAD27 ☐ NAD83 ☐
 NAD83 Epoch _____
 Elev. _____
 Vert. Datum: NGVD29 ☐ NAVD88 ☐
 Meas. Units: Metric ☐ Imperial ☐

Corner -

Left as found ☒Found and tagged ☐Established ☒Reestablished ☐Rebuilt ☐

Identification and type of corner found: Evidence used to identify or procedure used to establish or reestablish the corner:

FOUND POINTS AS SHOWN ON REVERSE.

A description of the physical condition of the monument as found and as set or reset:

SET POINTS AS SHOWN ON REVERSE.**SURVEYOR'S STATEMENT**

This Corner Record was prepared by me or under my direction in conformance with
 the Land Surveyor's Act on 10-14-99

Signed

P.L.S.

No.

7136**COUNTY SURVEYOR'S STATEMENT**

This Corner Record was received

10-18-99

and examined and filed

11-22-99

Signed


P.L.S. or R.C.E. No.

5726

Title

DEPUTY COUNTY SURVEYOR

County Surveyor's Comment

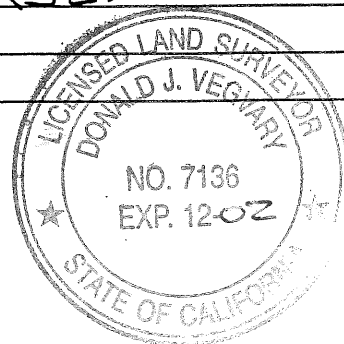


CORNER RECORD

LOT 159

RESUB. OF THE MAP OF CLAREMONT HEIGHTS

(4 M 62)

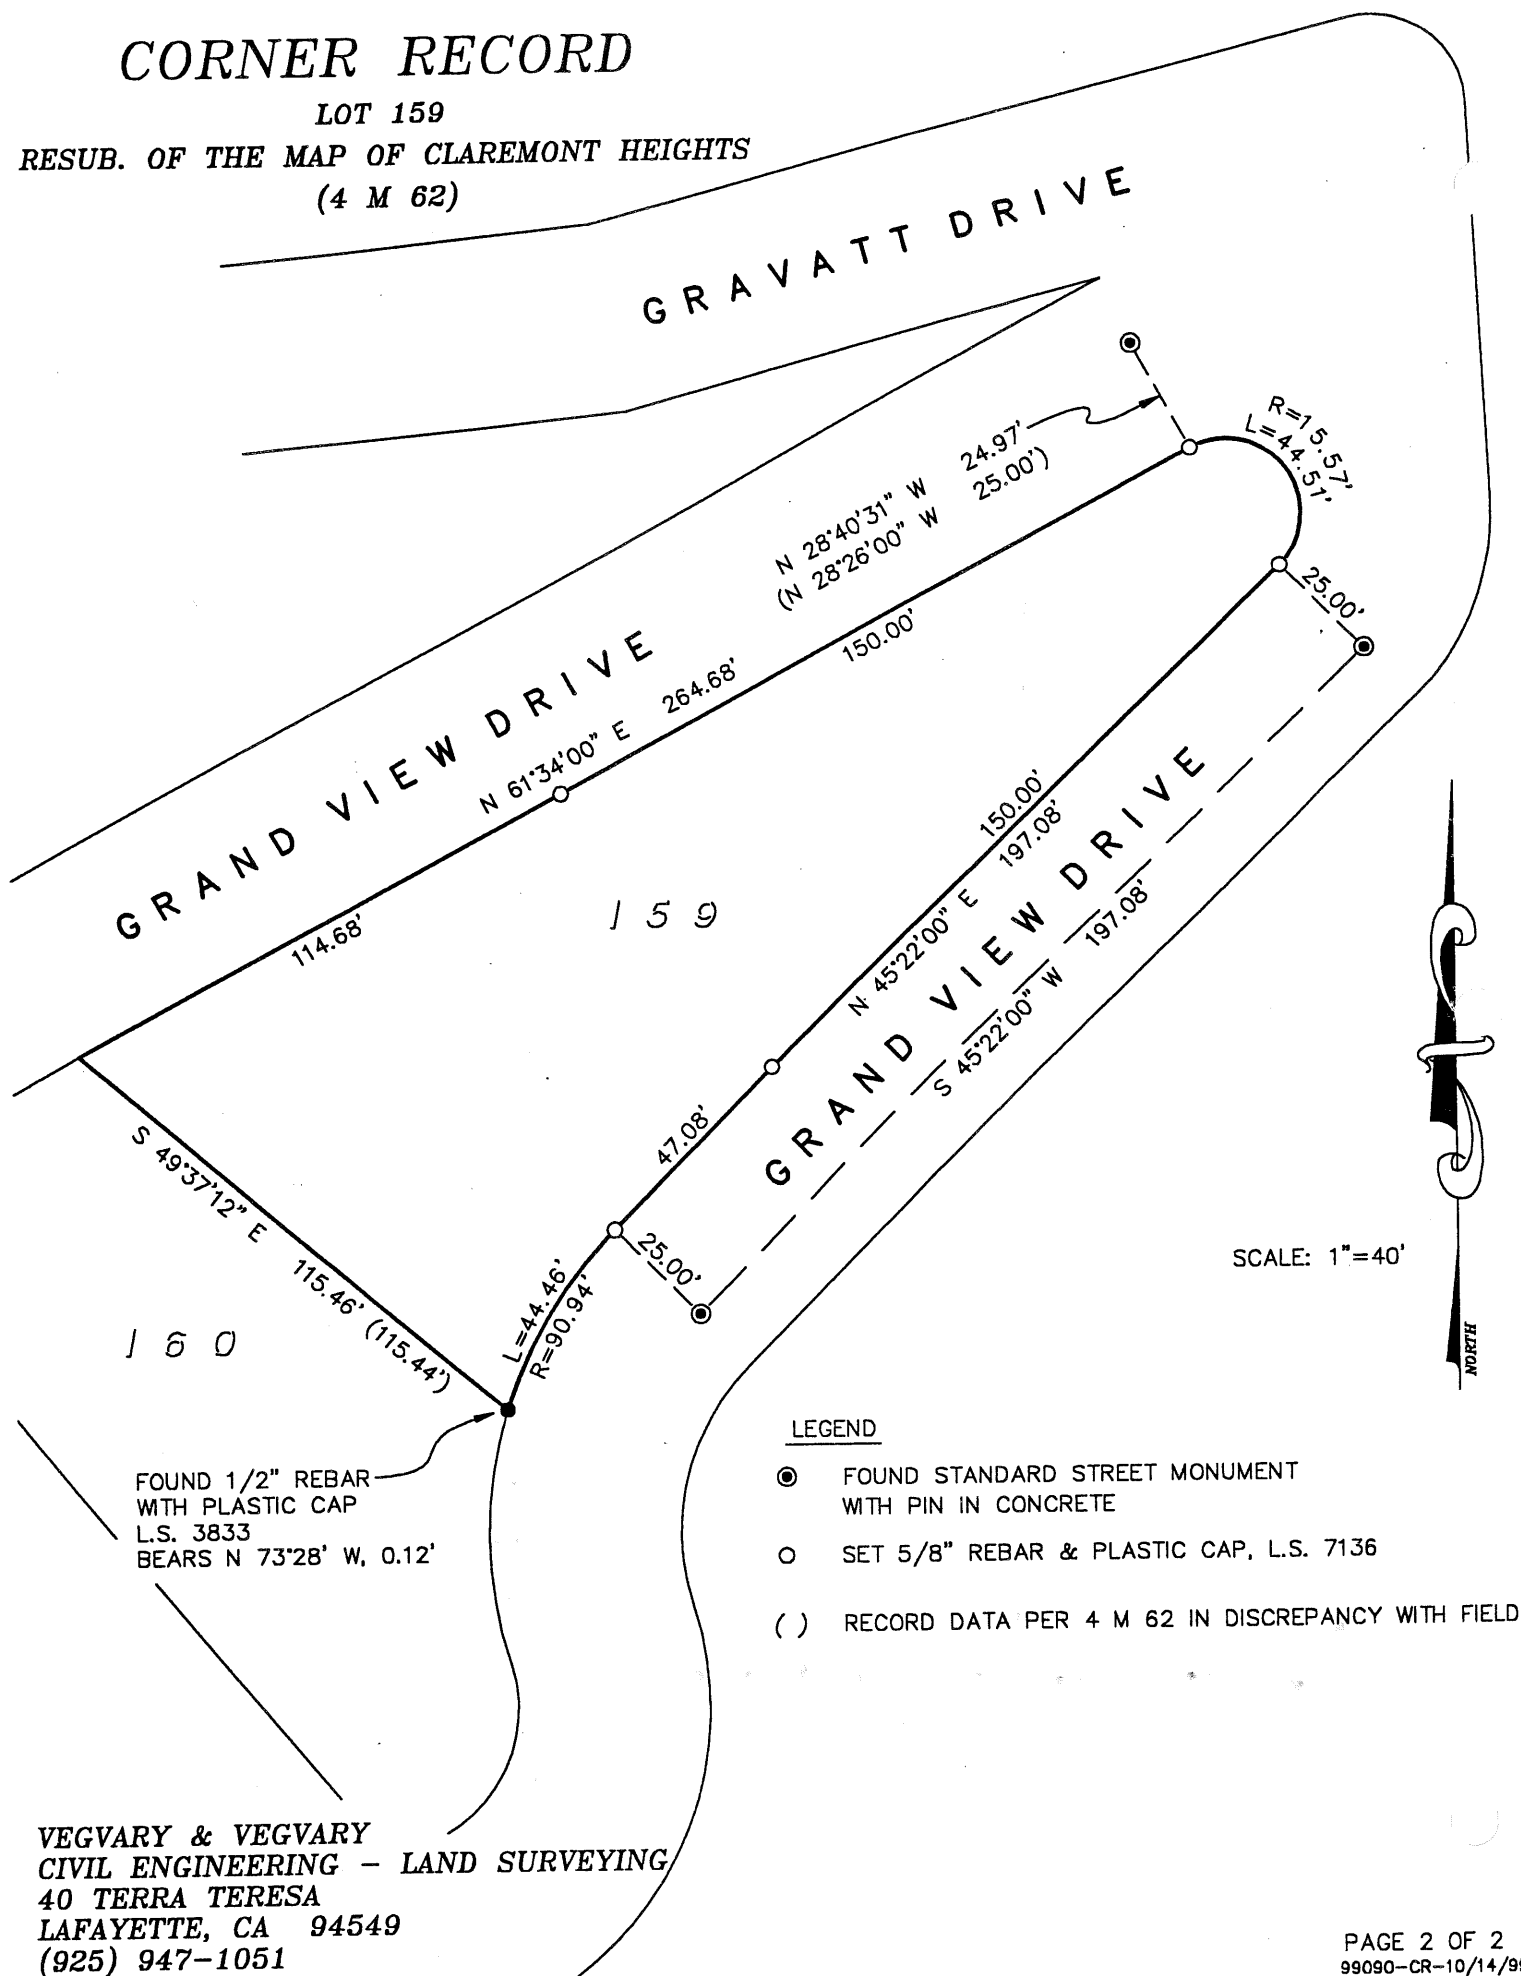

VEGVARY & VEGVARY
CIVIL ENGINEERING - LAND SURVEYING
40 TERRA TERESA
LAFAYETTE, CA 94549
(925) 947-1051