



NOT USED 21

Scale= NTS A-404

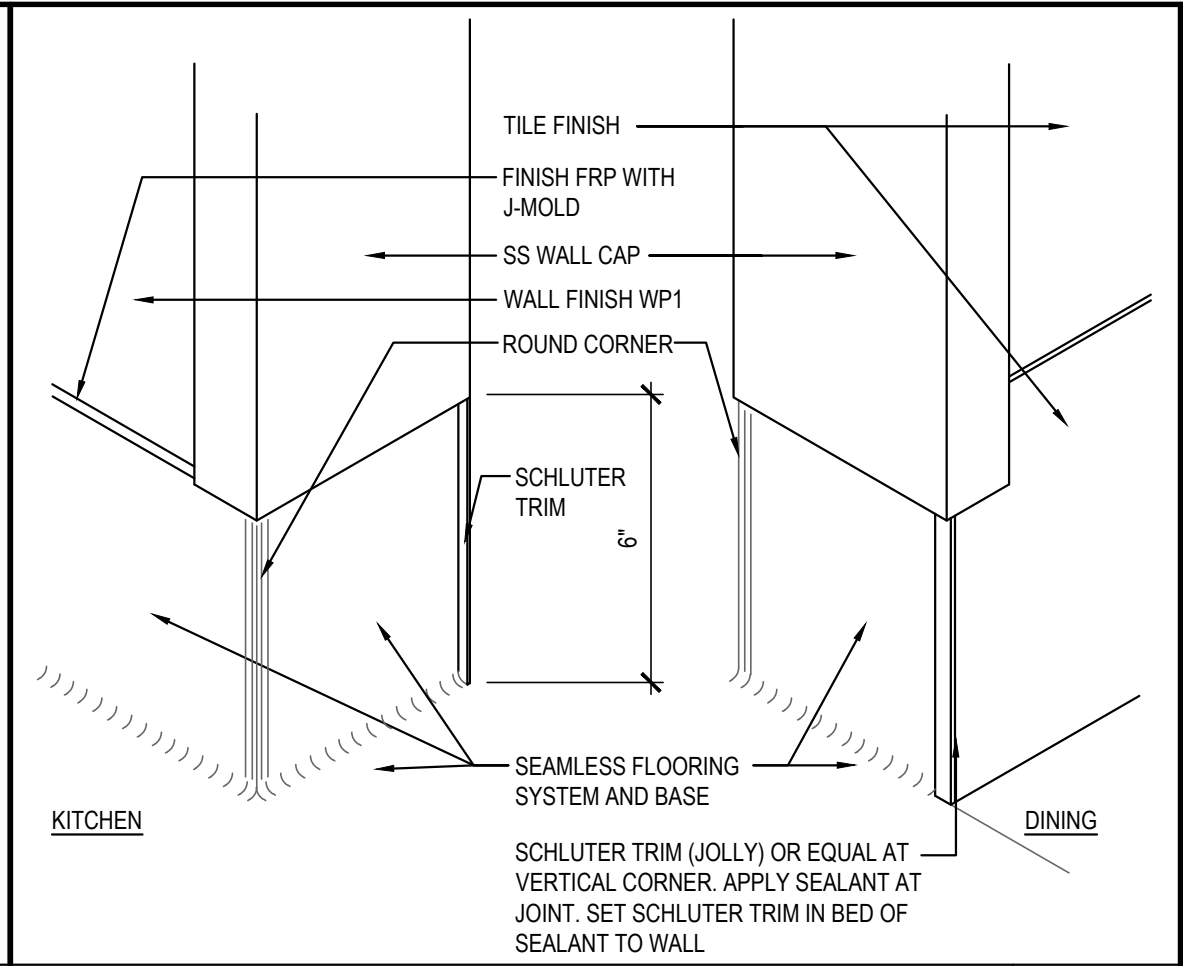


WALL BASE 14

Scale= 3" = 1'-0" A-404

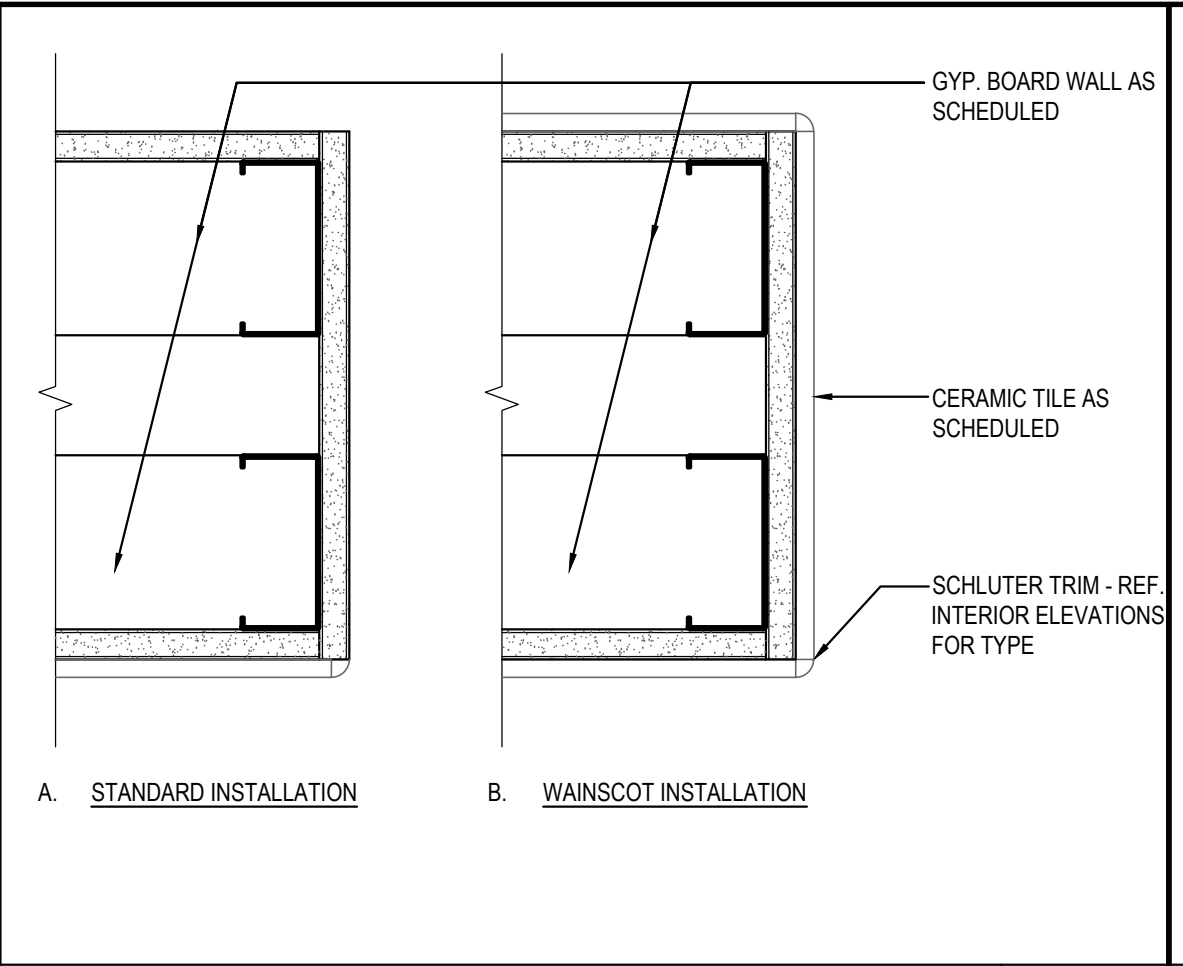


PLAN SECTION WALL DETAIL 11

Scale= 3" = 1'-0" A-404

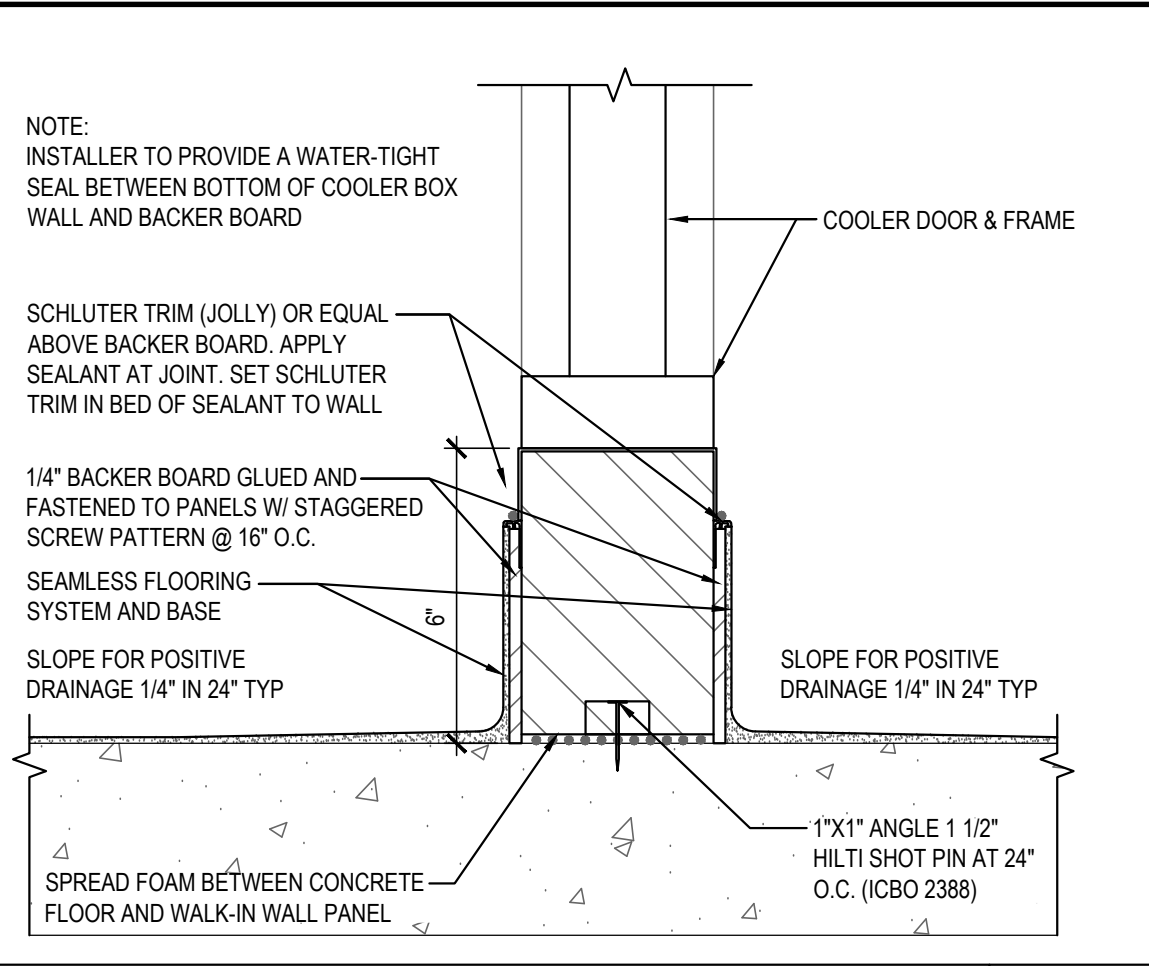


WALL BASE @ COOLER 7

Scale= 3" = 1'-0" A-404

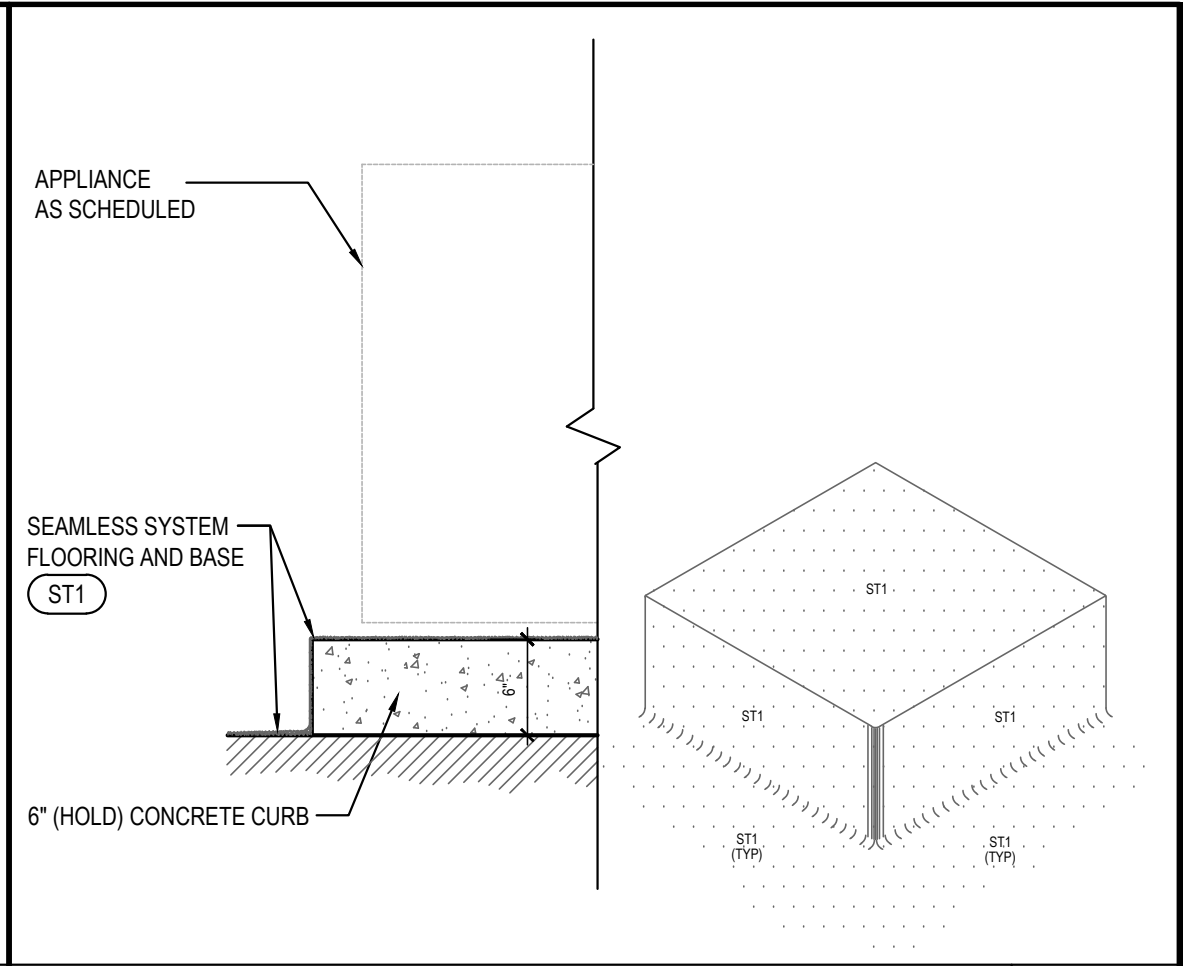


6" CURB DETAIL 4

Scale= 1" = 1'-0" A-404

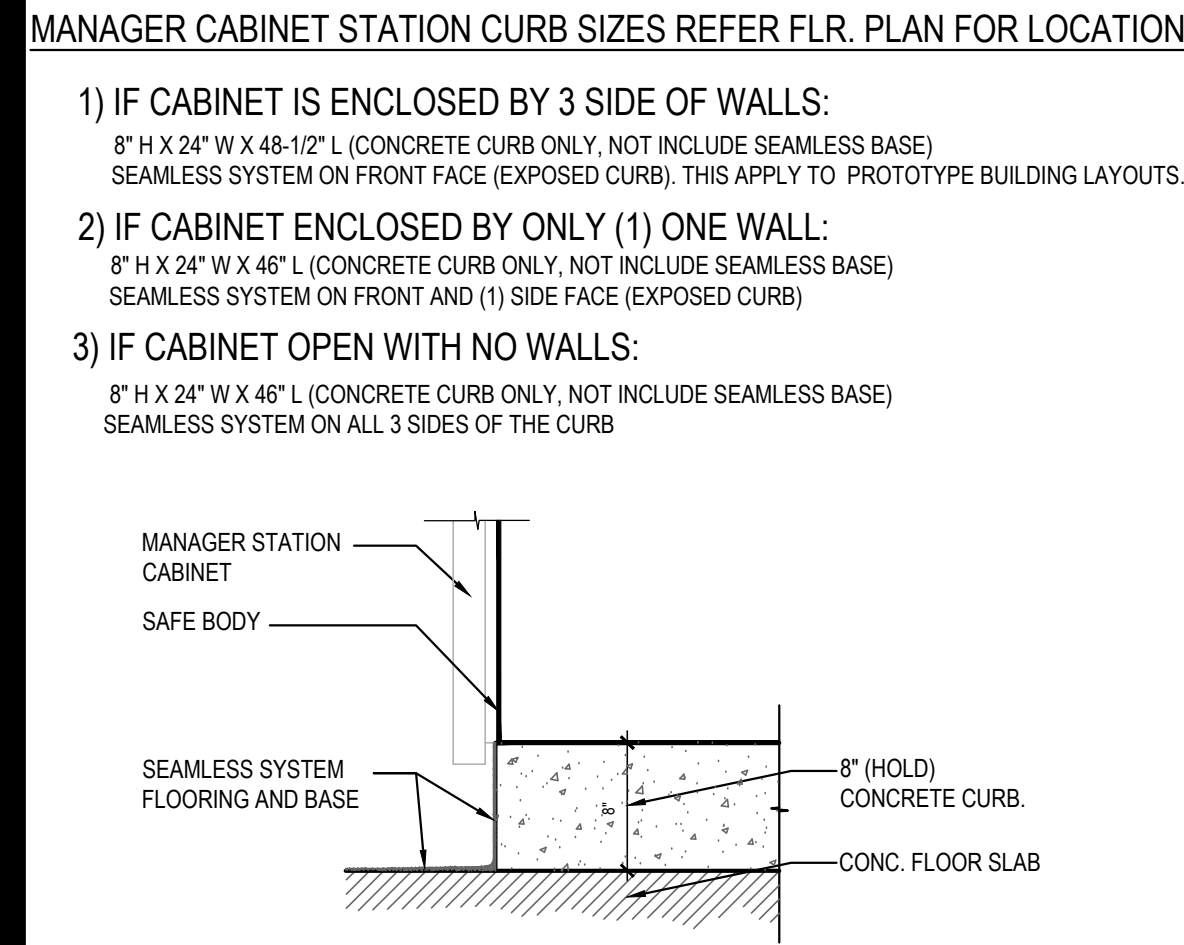


MGR. STATION & SAFE CURB 20

Scale= 1" = 1'-0" A-404

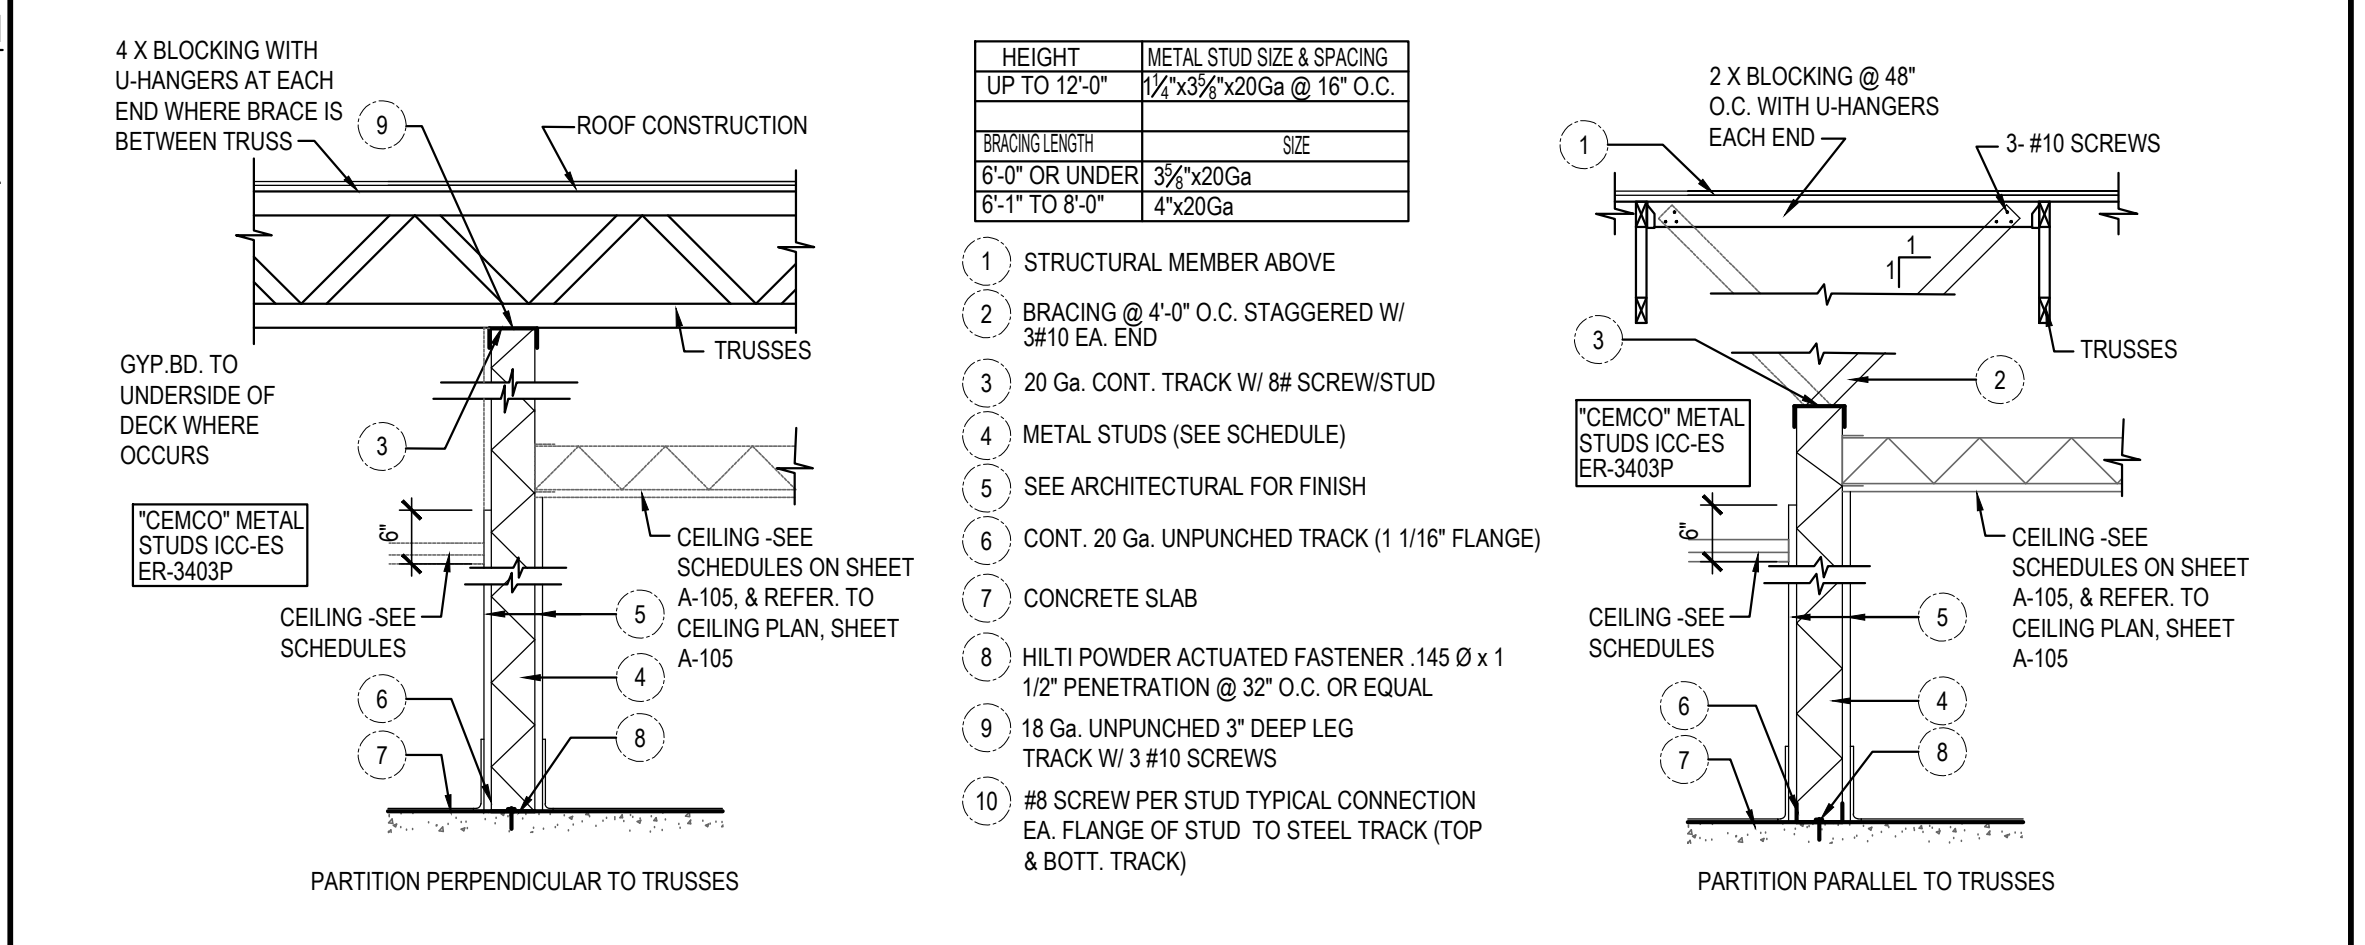


PARTITION DETAILS 10

Scale= 3/4" = 1'-0" A-404

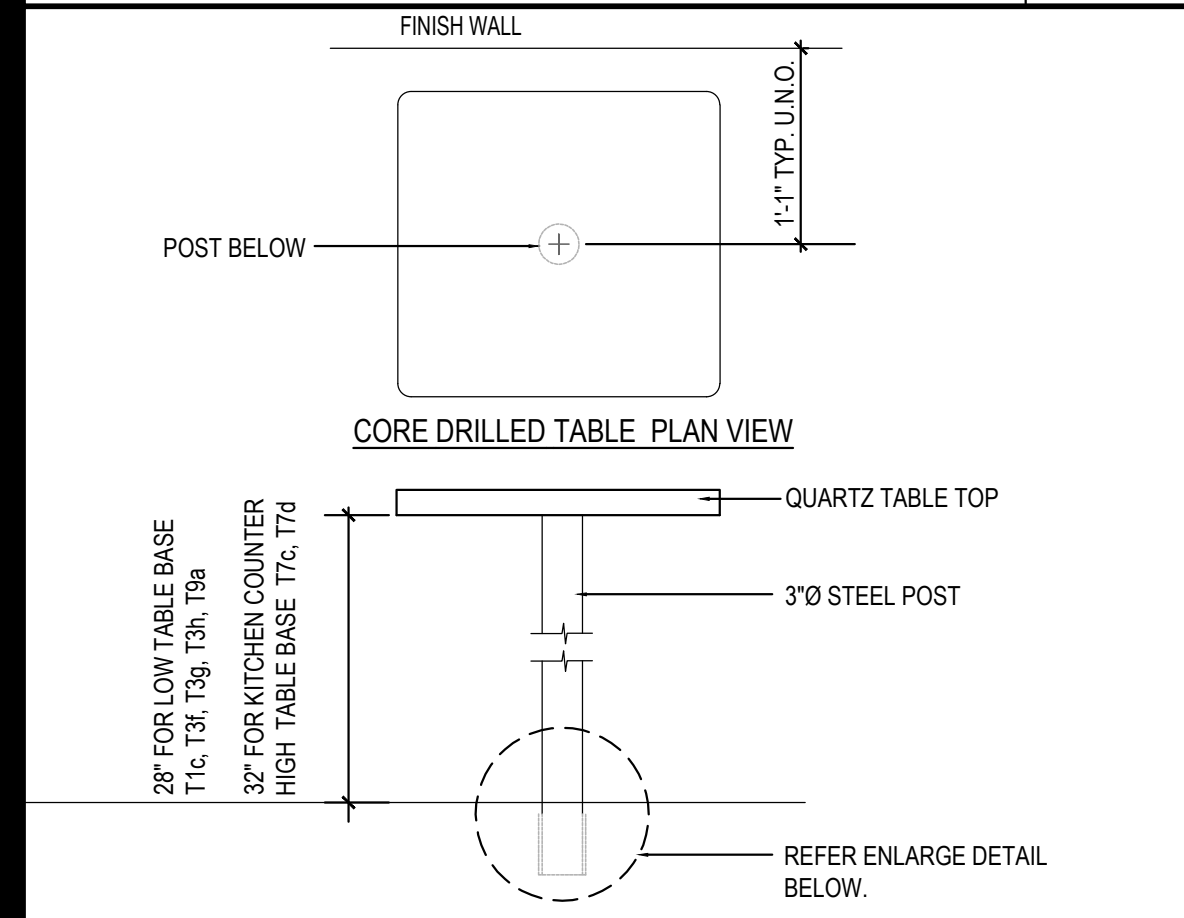


NOTE:  
G.C. TO REFER CORE DRILL LOCATION ON SHEET A-109

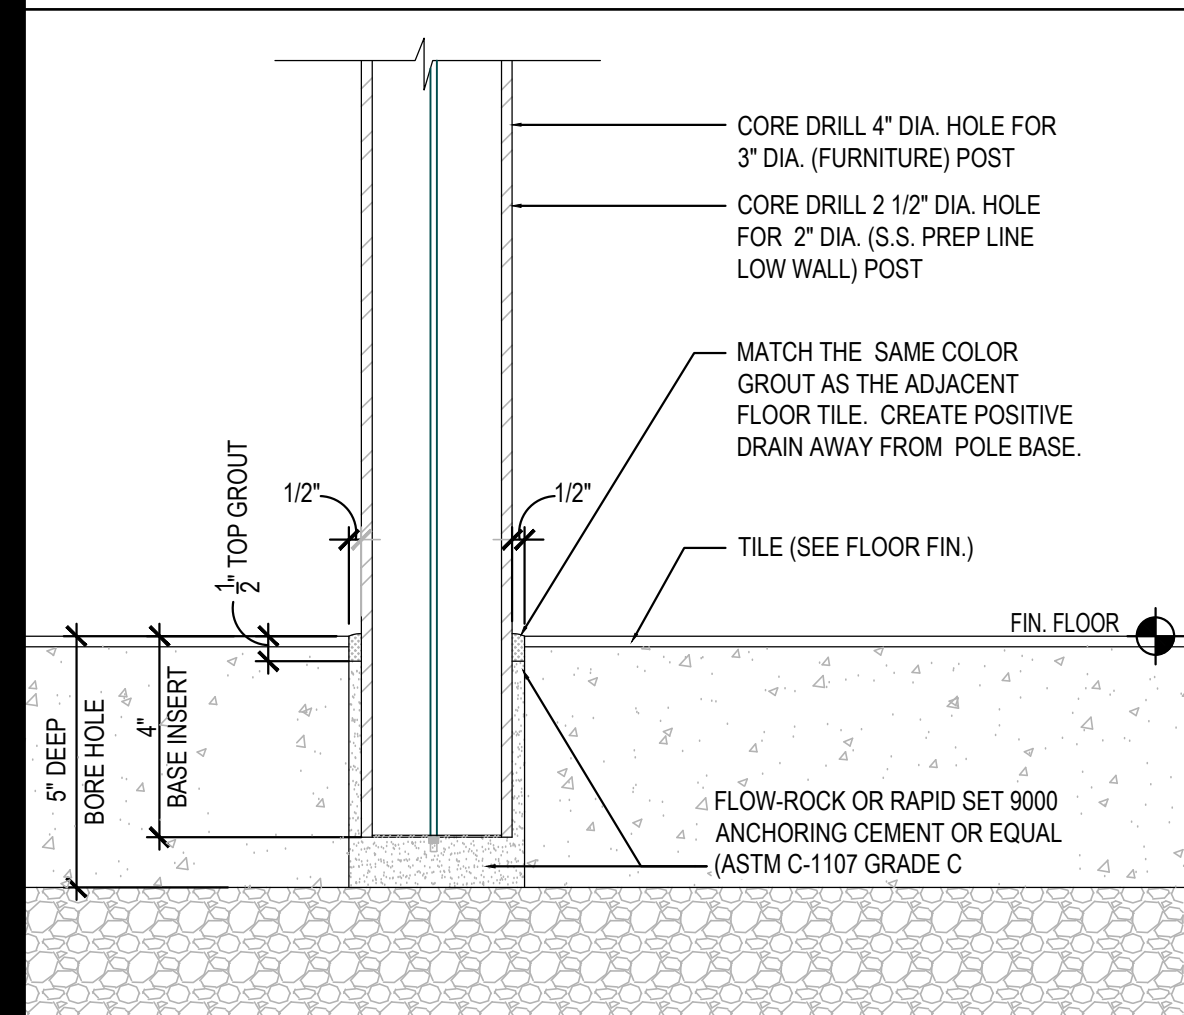


STANDARD CORE DRILL TABLE 17

NTS A-404

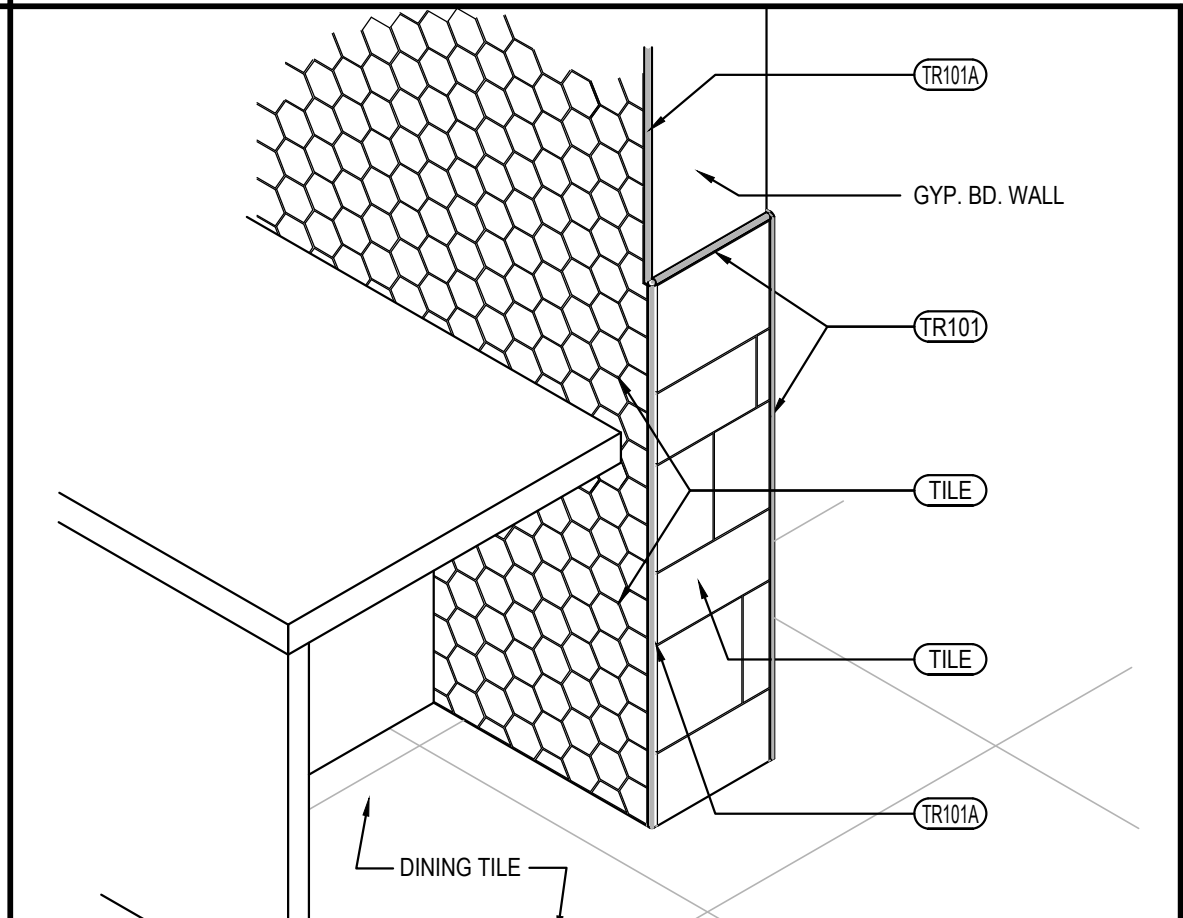


OUTSIDE CORNER ISOMETRIC 13

Scale= 3/4" = 1'-0" A-404

 


TYPICAL WALL BASE 12

Scale= 3" = 1'-0" A-404

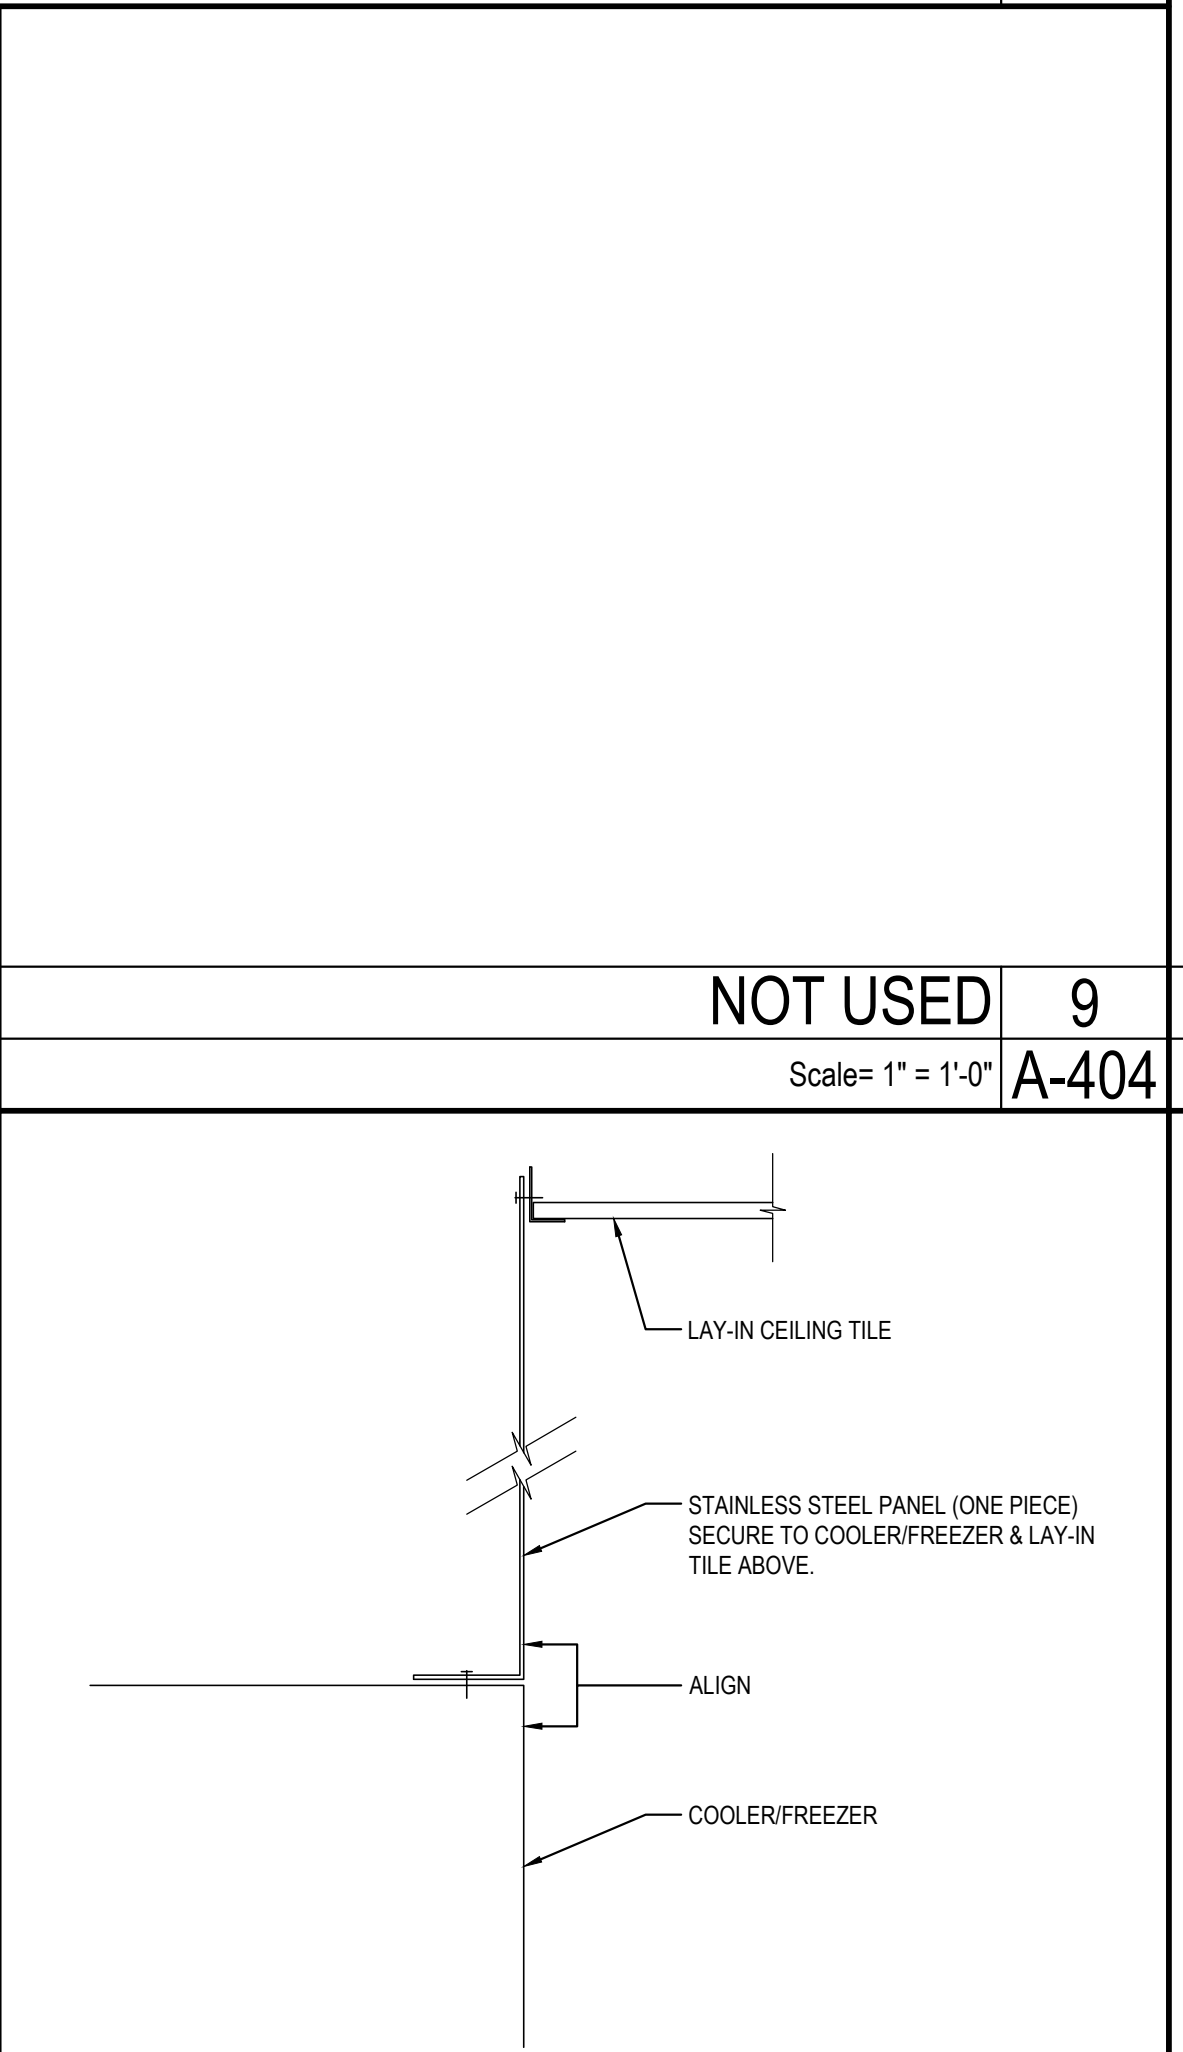


S.S. DETAIL @ COOLER / FREEZER 8

Scale= 1/2" = 1'-0" A-404

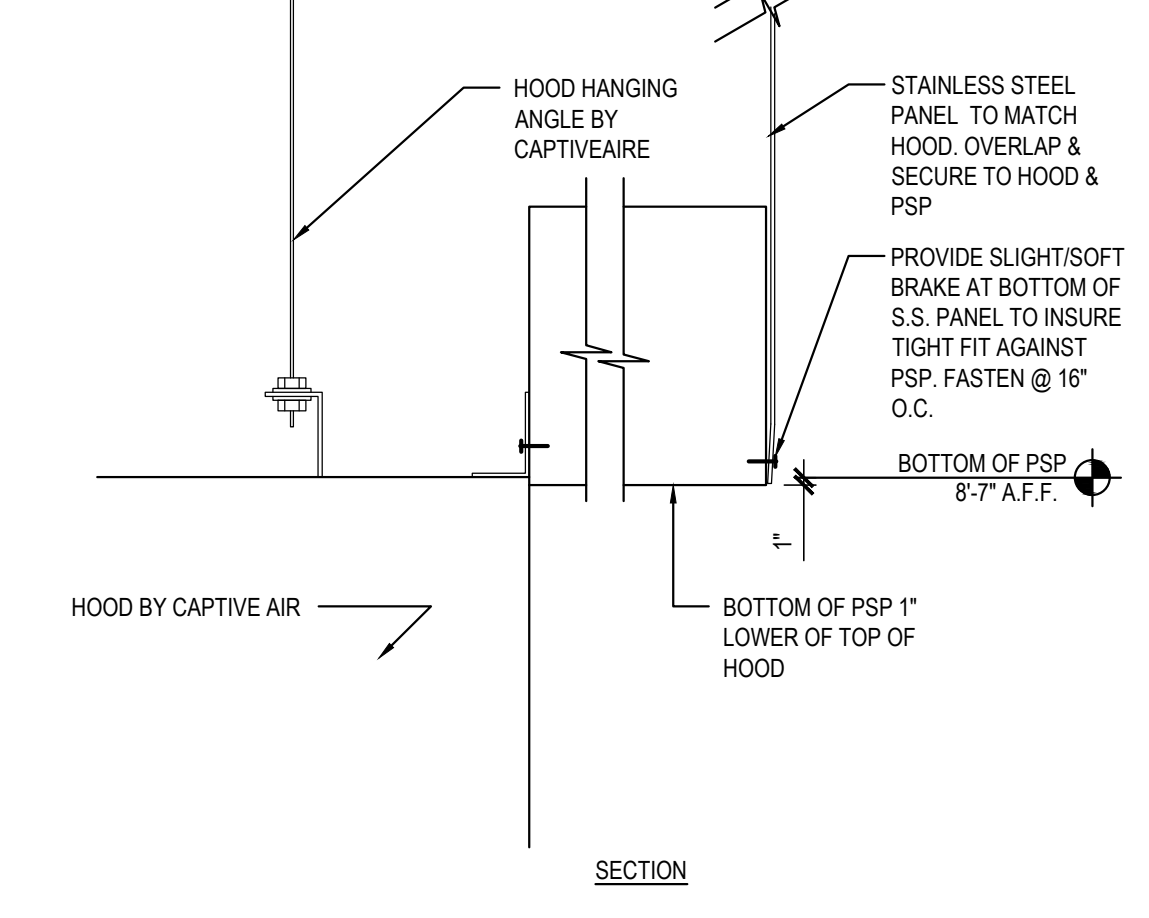


S.S. DETAIL @ EXHAUST HOOD 6

Scale= 1/2" = 1'-0" A-404

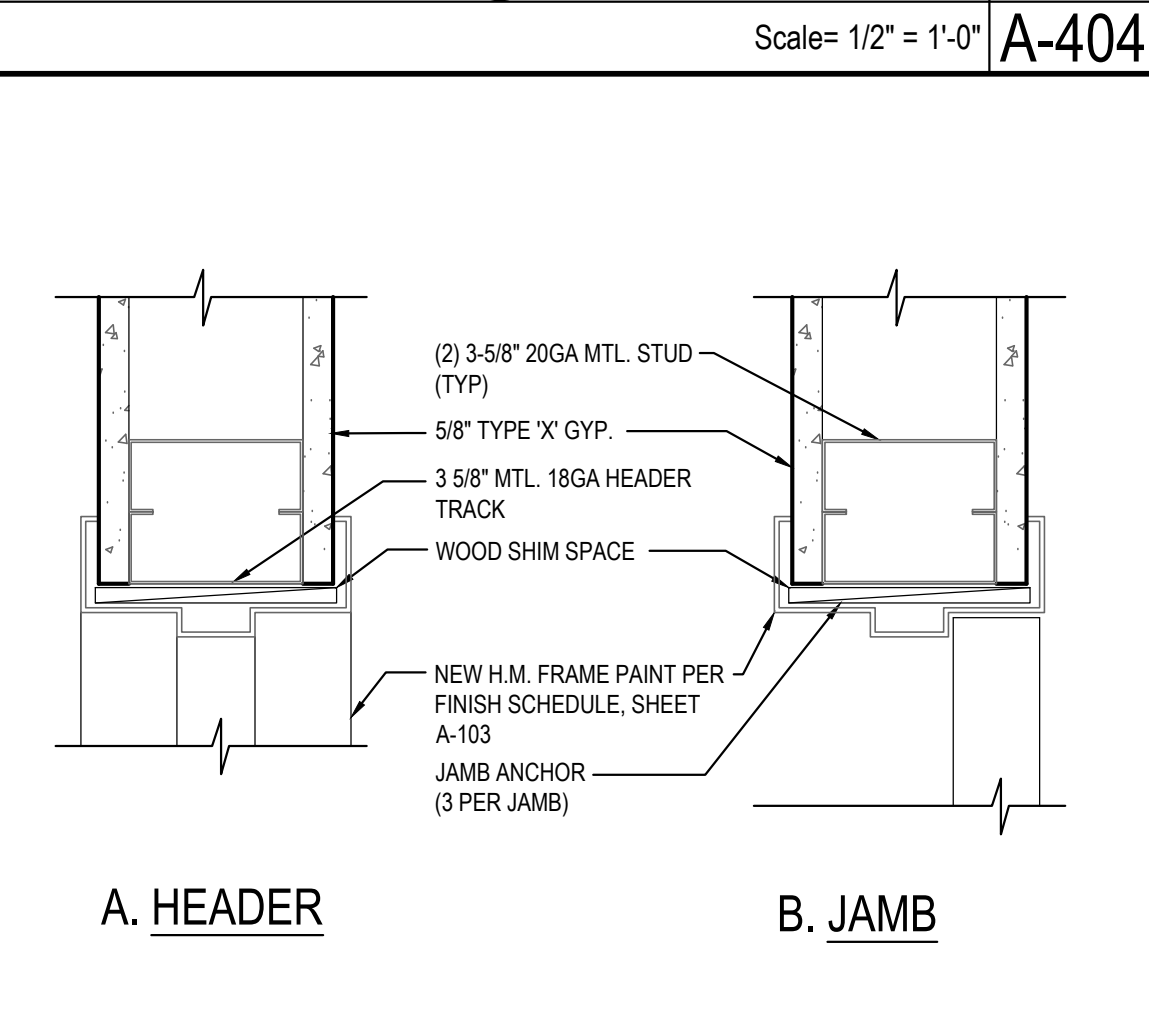


INTERIOR DOOR HEADER/JAMB 5

Scale= 3" = 1'-0" A-404

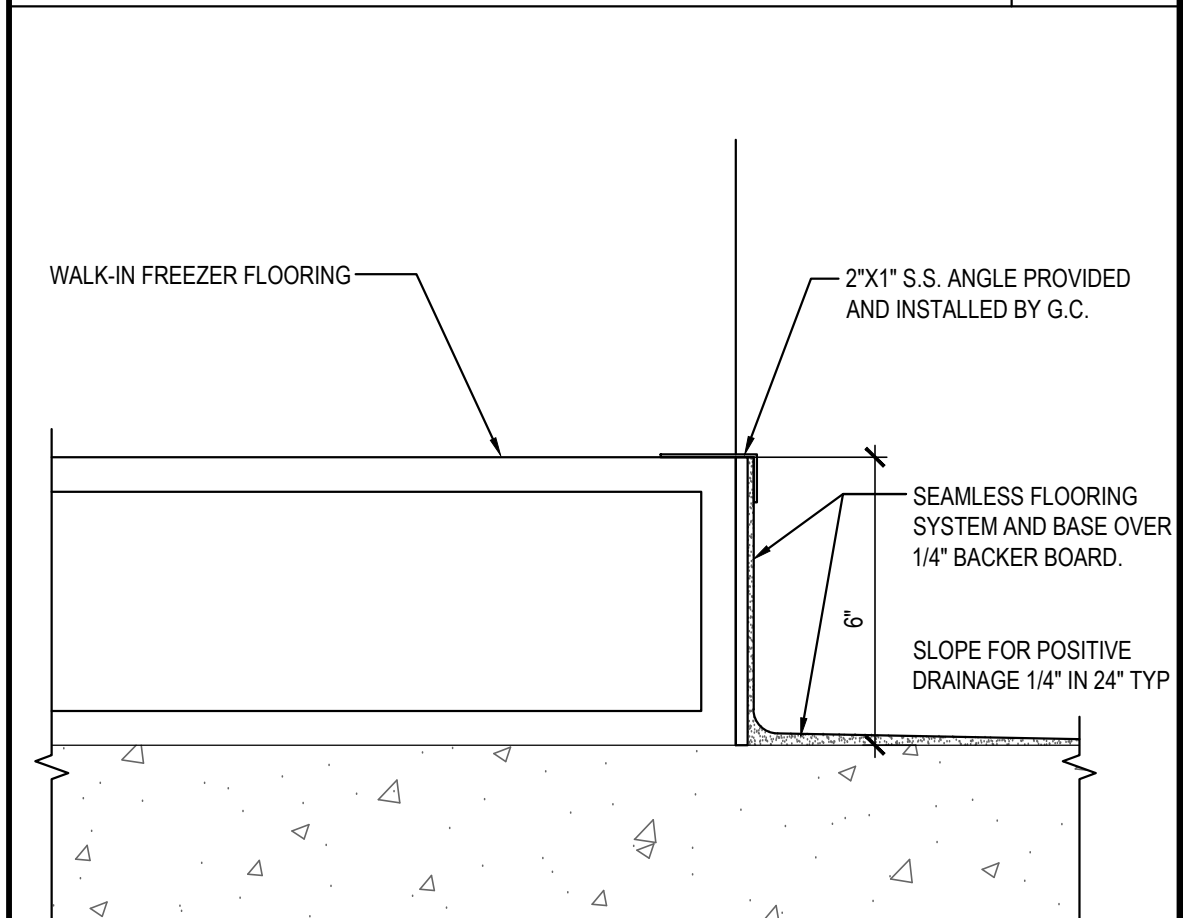

WALL BASE @ FREEZER 2

Scale= 3" = 1'-0" A-404

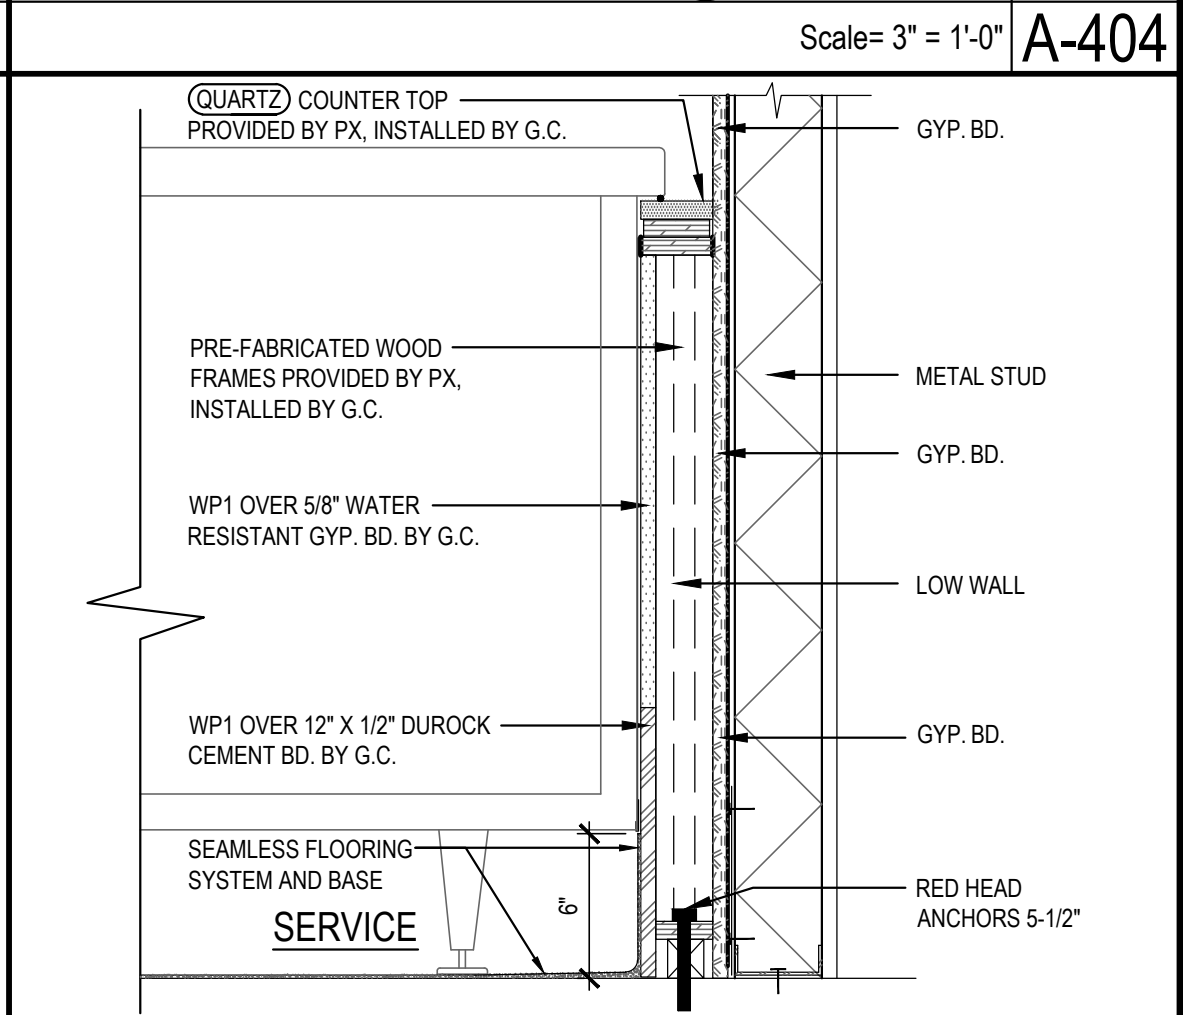

SERVICE COUNTER END DETAIL 1

Scale= 1 1/2" = 1'-0" A-404



PANDA EXPRESS, INC.  
1683 Walnut Grove Ave.  
Rosemead, California  
91770  
Telephone: 626.799.9898  
Facsimile: 626.372.8288

All ideas, designs, arrangement and plans indicated or represented by this drawing are the property of Panda Express Inc. and were created for use on this specific project. None of these ideas, designs, arrangements or plans may be used by or disclosed to any person, firm, or corporation without the written permission of Panda Express Inc.

REVISIONS:	

ISSUE DATE:	
STATE PERMIT	06.07.21

DRAWN BY: CSW

PANDA PROJECT #: D8060  
ARCH PROJECT #: JCDT20-0240



**NORR**  
ARCHITECTS ENGINEERS PLANNERS

PANDA EXPRESS  
TRUE WARM & WELCOME  
390 W Spring Mill Pointe Dr.  
Westfield, IN 46074

**A-404**

ARCHITECTURAL  
DETAILS

TRUE WARM & WELCOME 2300 R5